


TYPICAL BRICK LEDGE - BEST PRACTICE

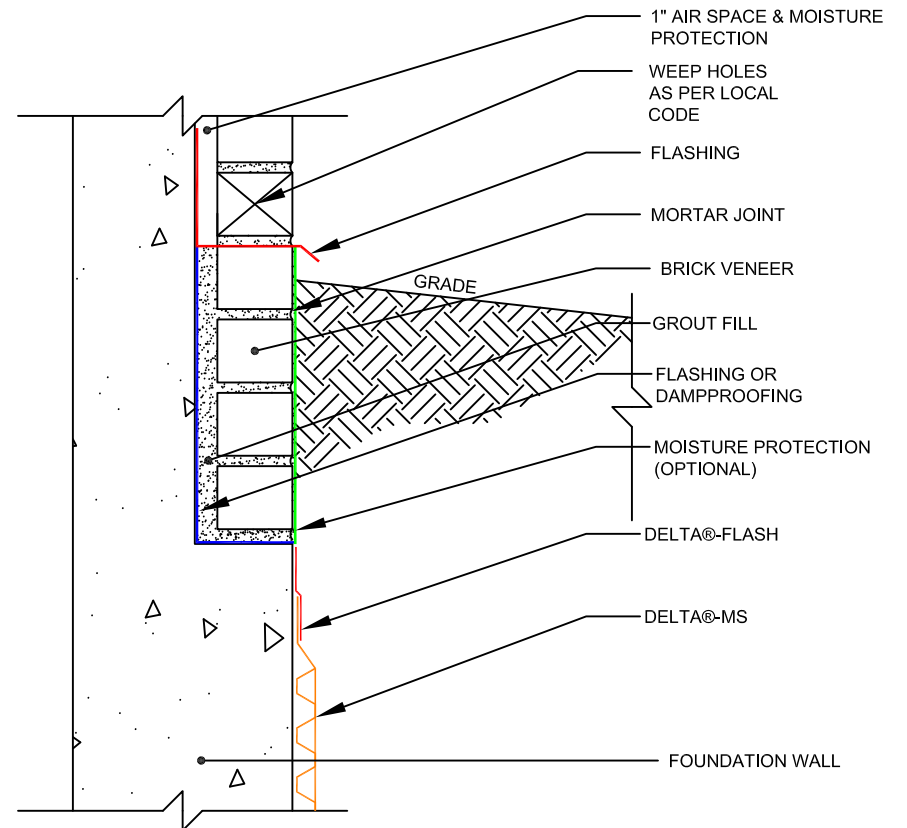

BURIED BRICK LEDGE CONDITION

NOTE: ALWAYS SEEK LOCAL AUTHORITY OF JURISDICTION APPROVAL

COSELLA-DÖRKEN PRODUCTS INC.
 4655 DELTA WAY
 BEAMSVILLE, ON. L0R 1B4
 CANADA
 1-888-433-5824 OR 1-905-563-3255

PROJECT: RECOMMENDED BRICK LEDGE DETAIL

DRAWING: BURIED BRICK LEDGE CONDITIONS

DATE: 09/18/07

DRWN BY: T.T.

Project No.: 09-1807

SCALE: N.T.S.

CHKD BY: M.J.

Dwg. No.: BRKLDG-001